


Plan View - Complete Wall




Plan View - Frame Breakdown




Front View - Complete Wall

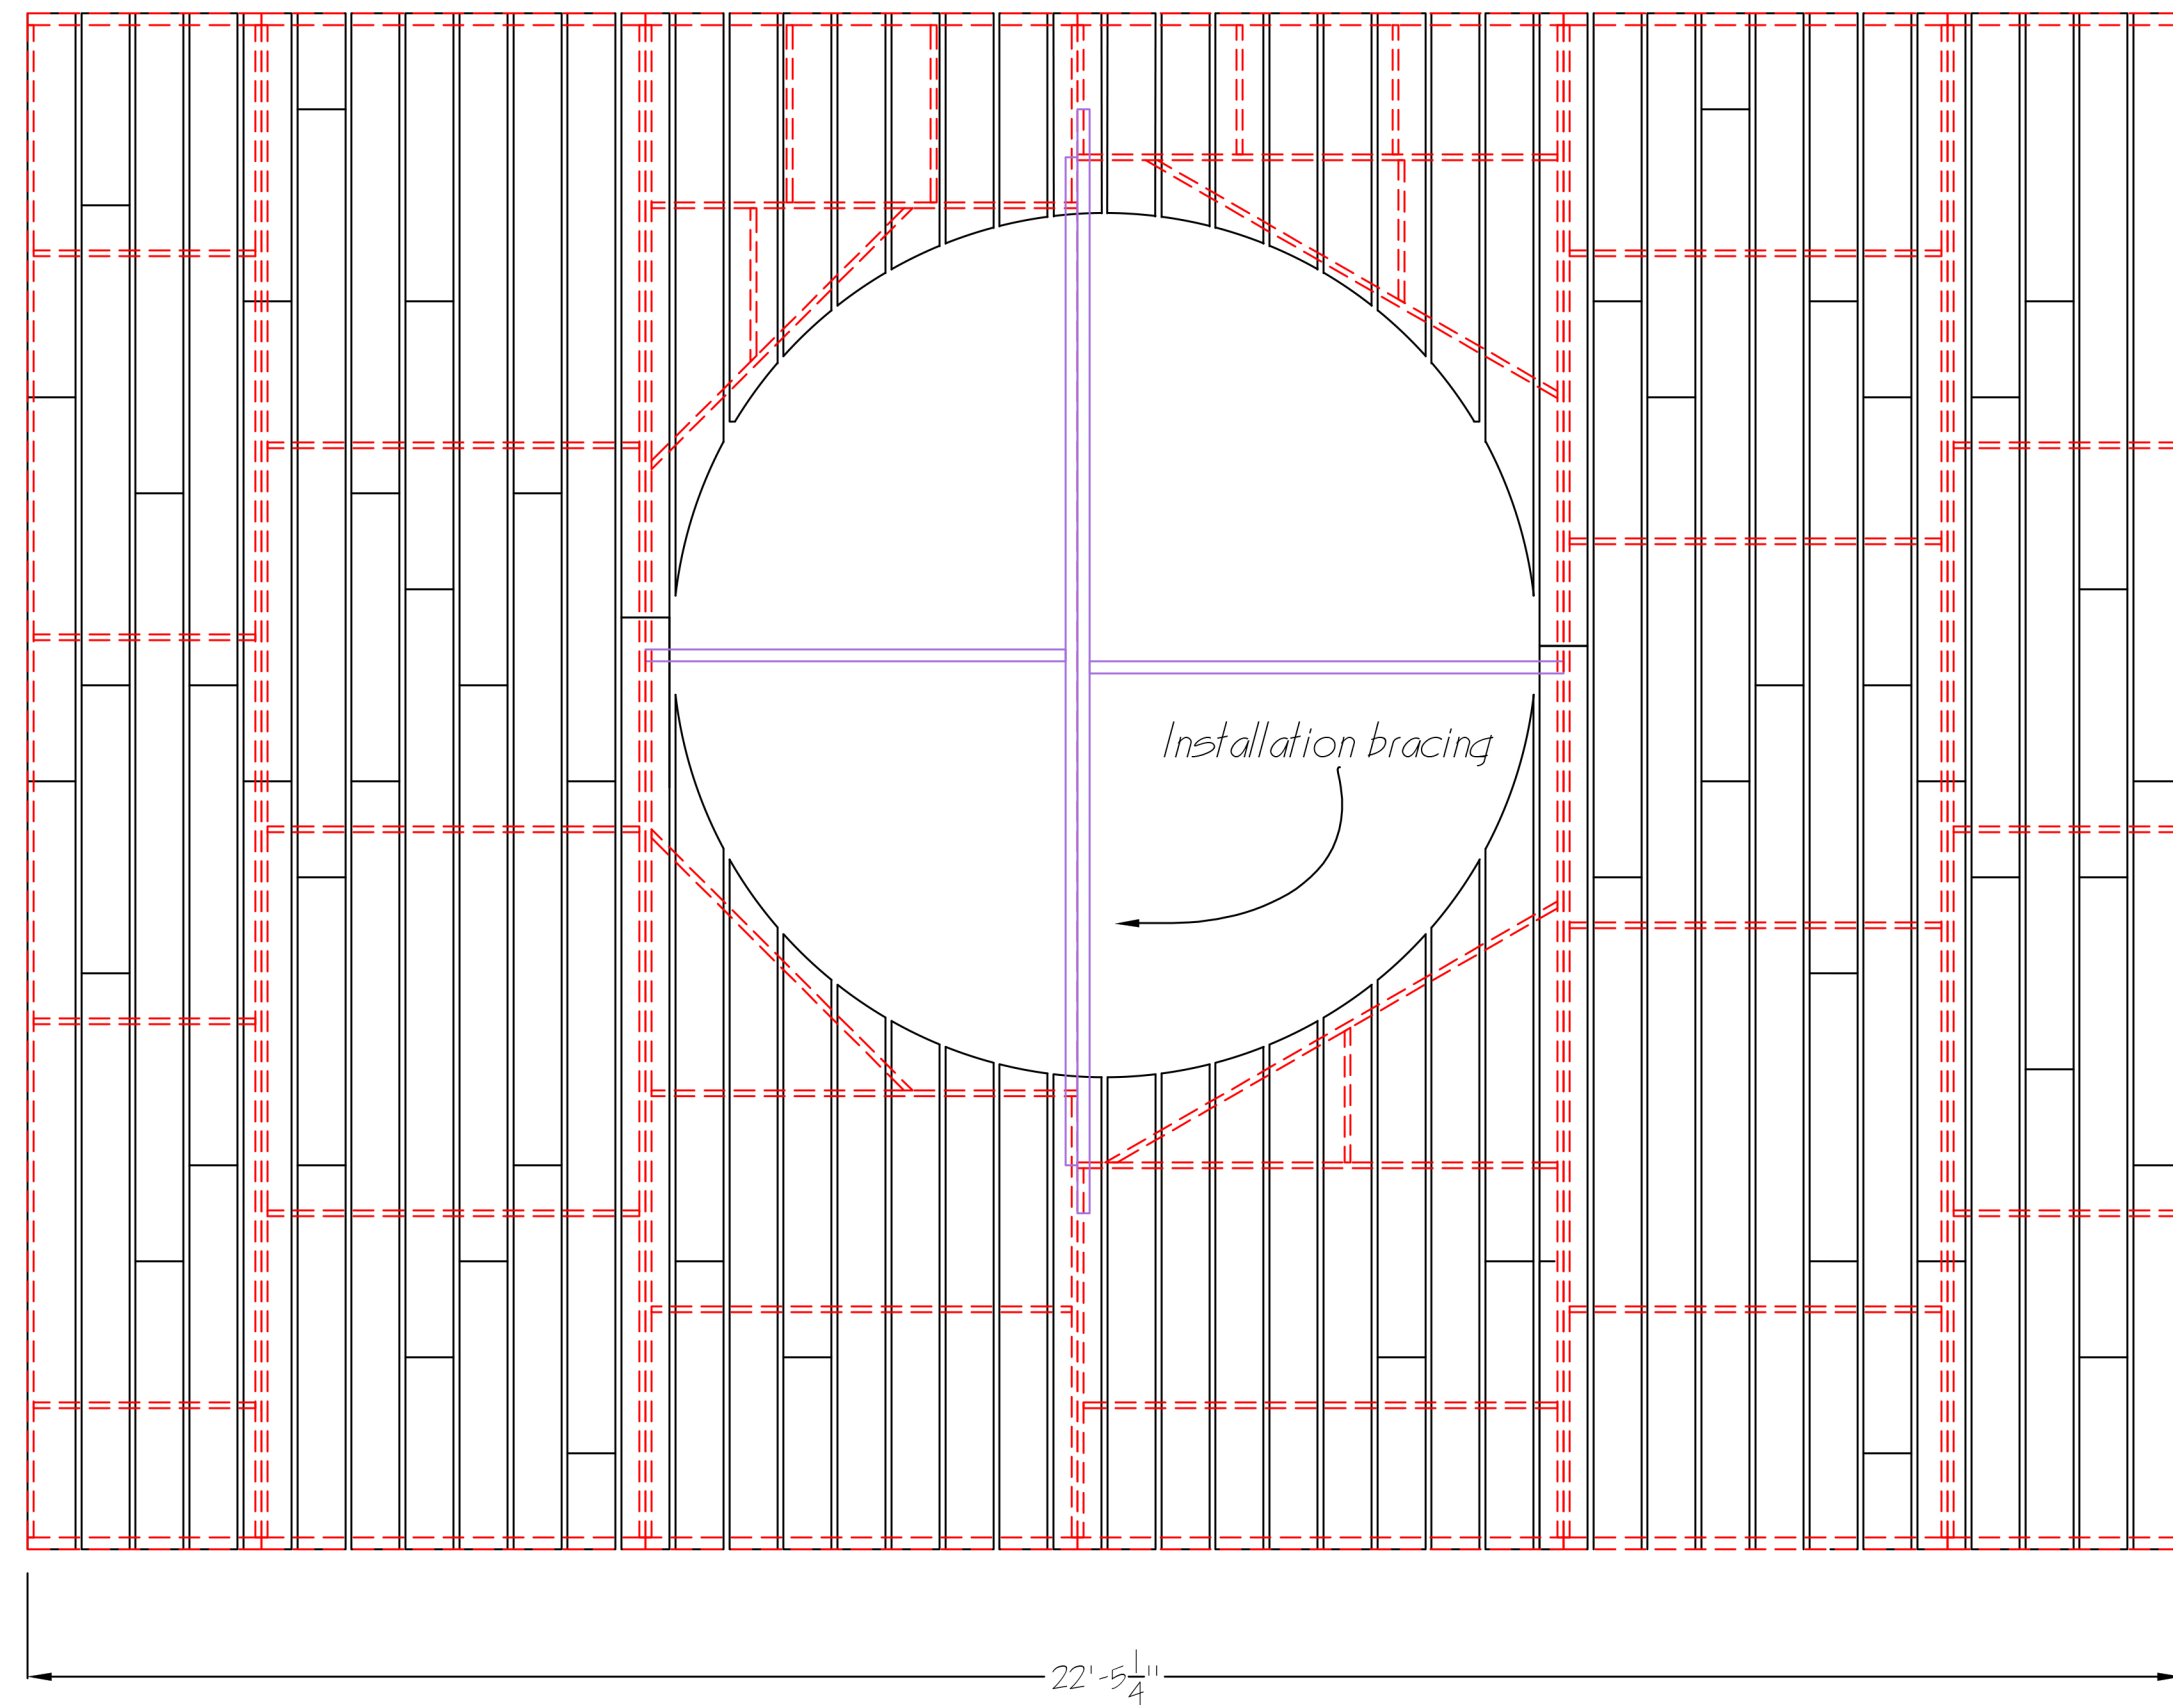

Front View - Frame breakdown WITH planks

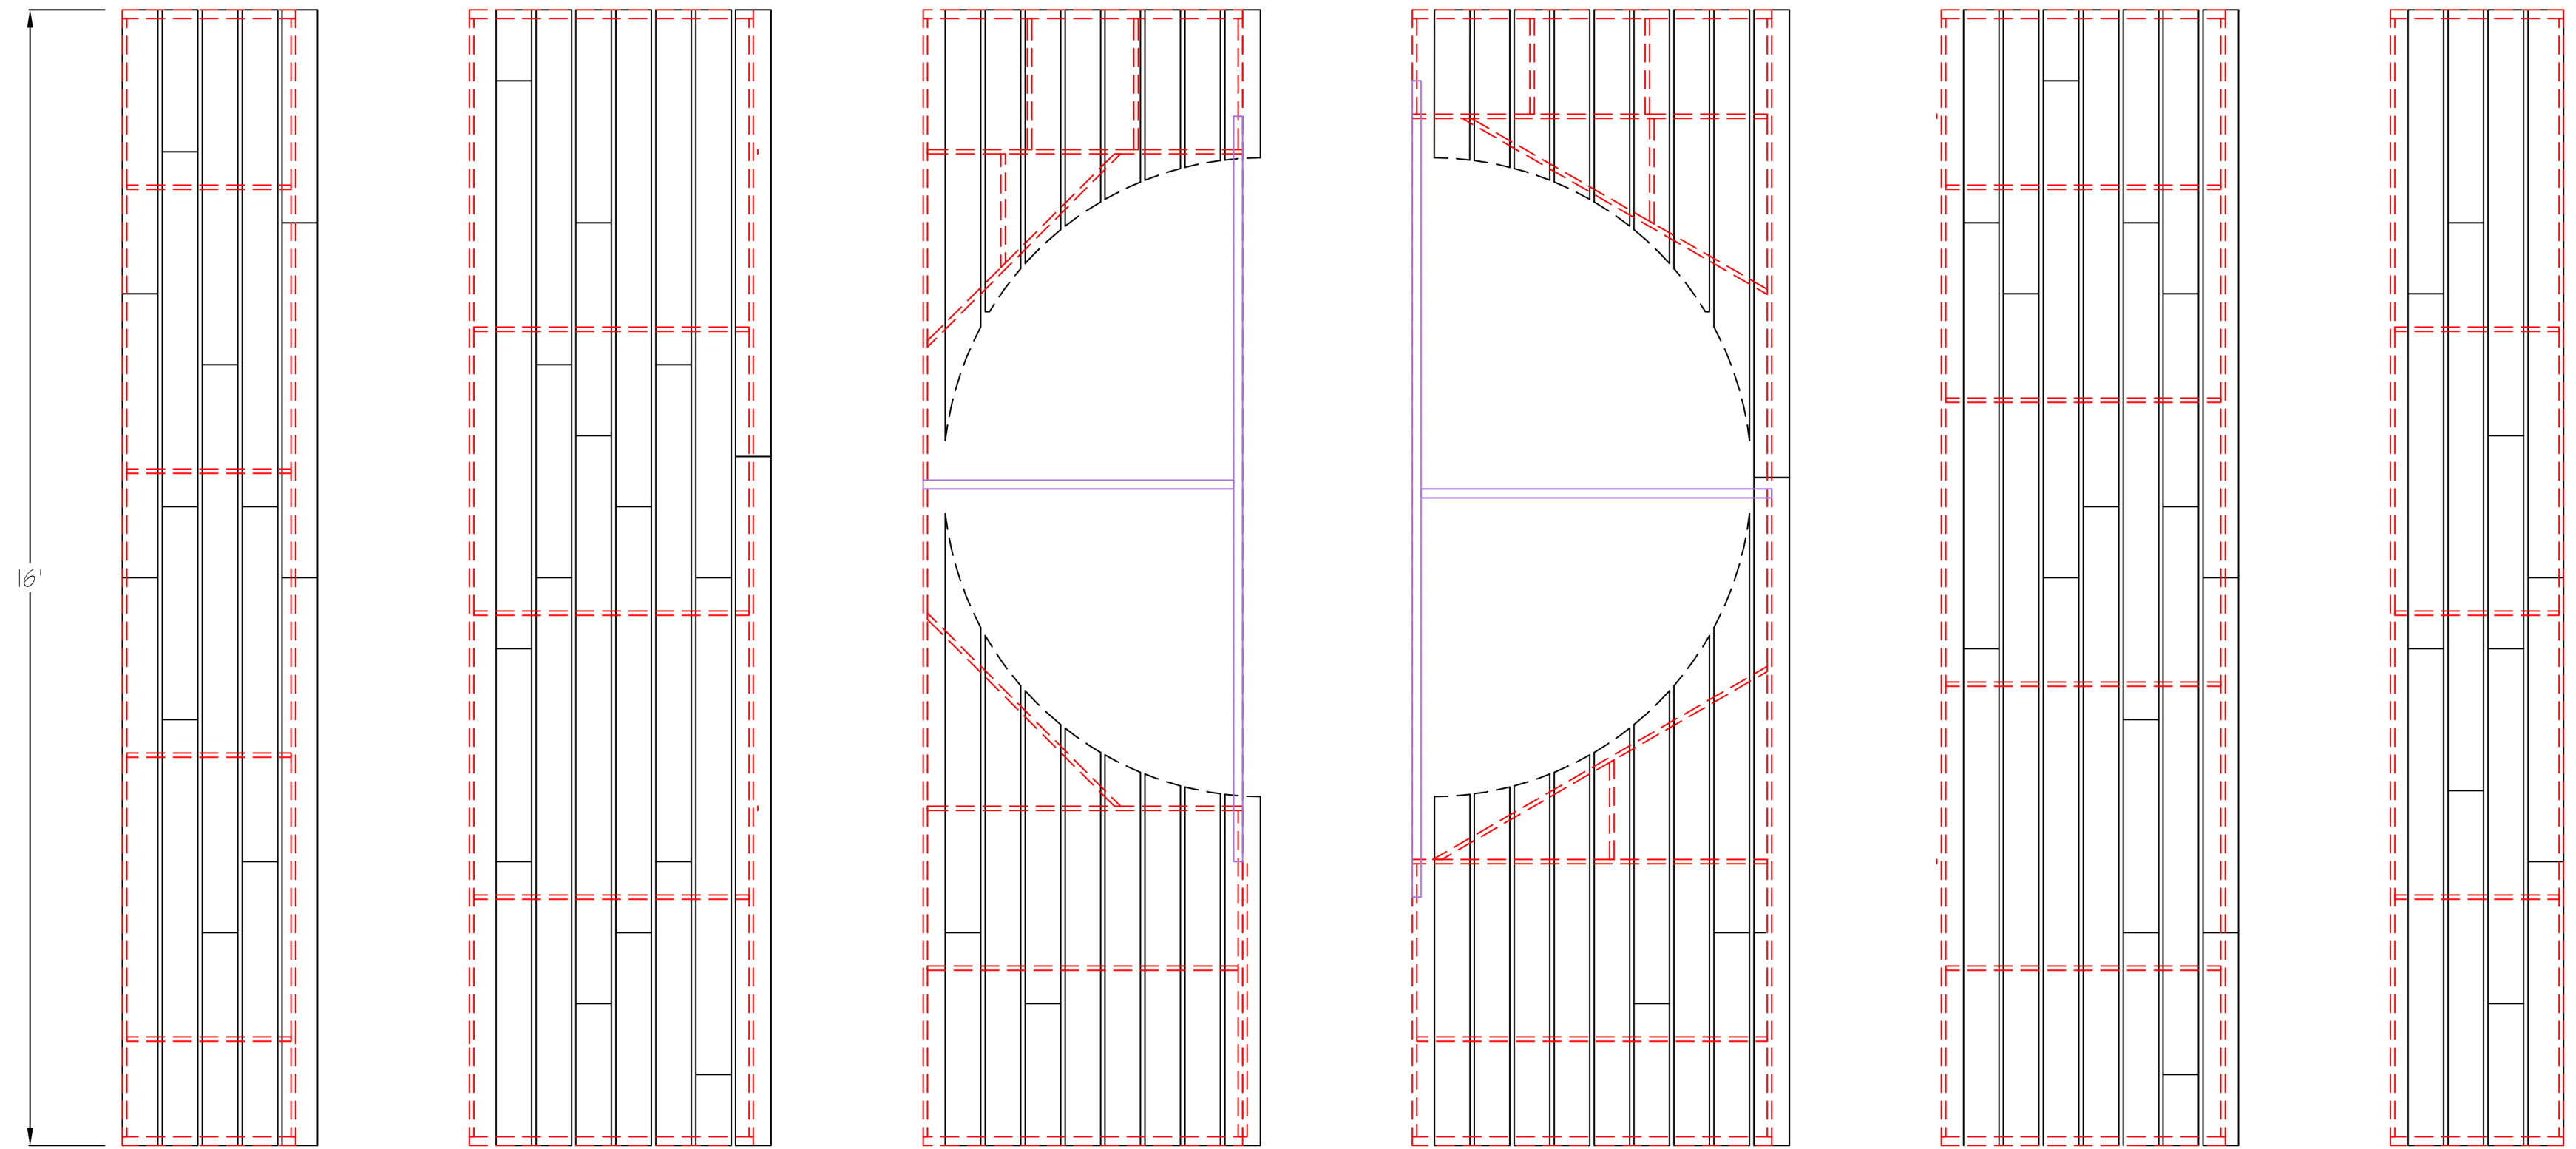

Front View - Frame breakdown without planks*

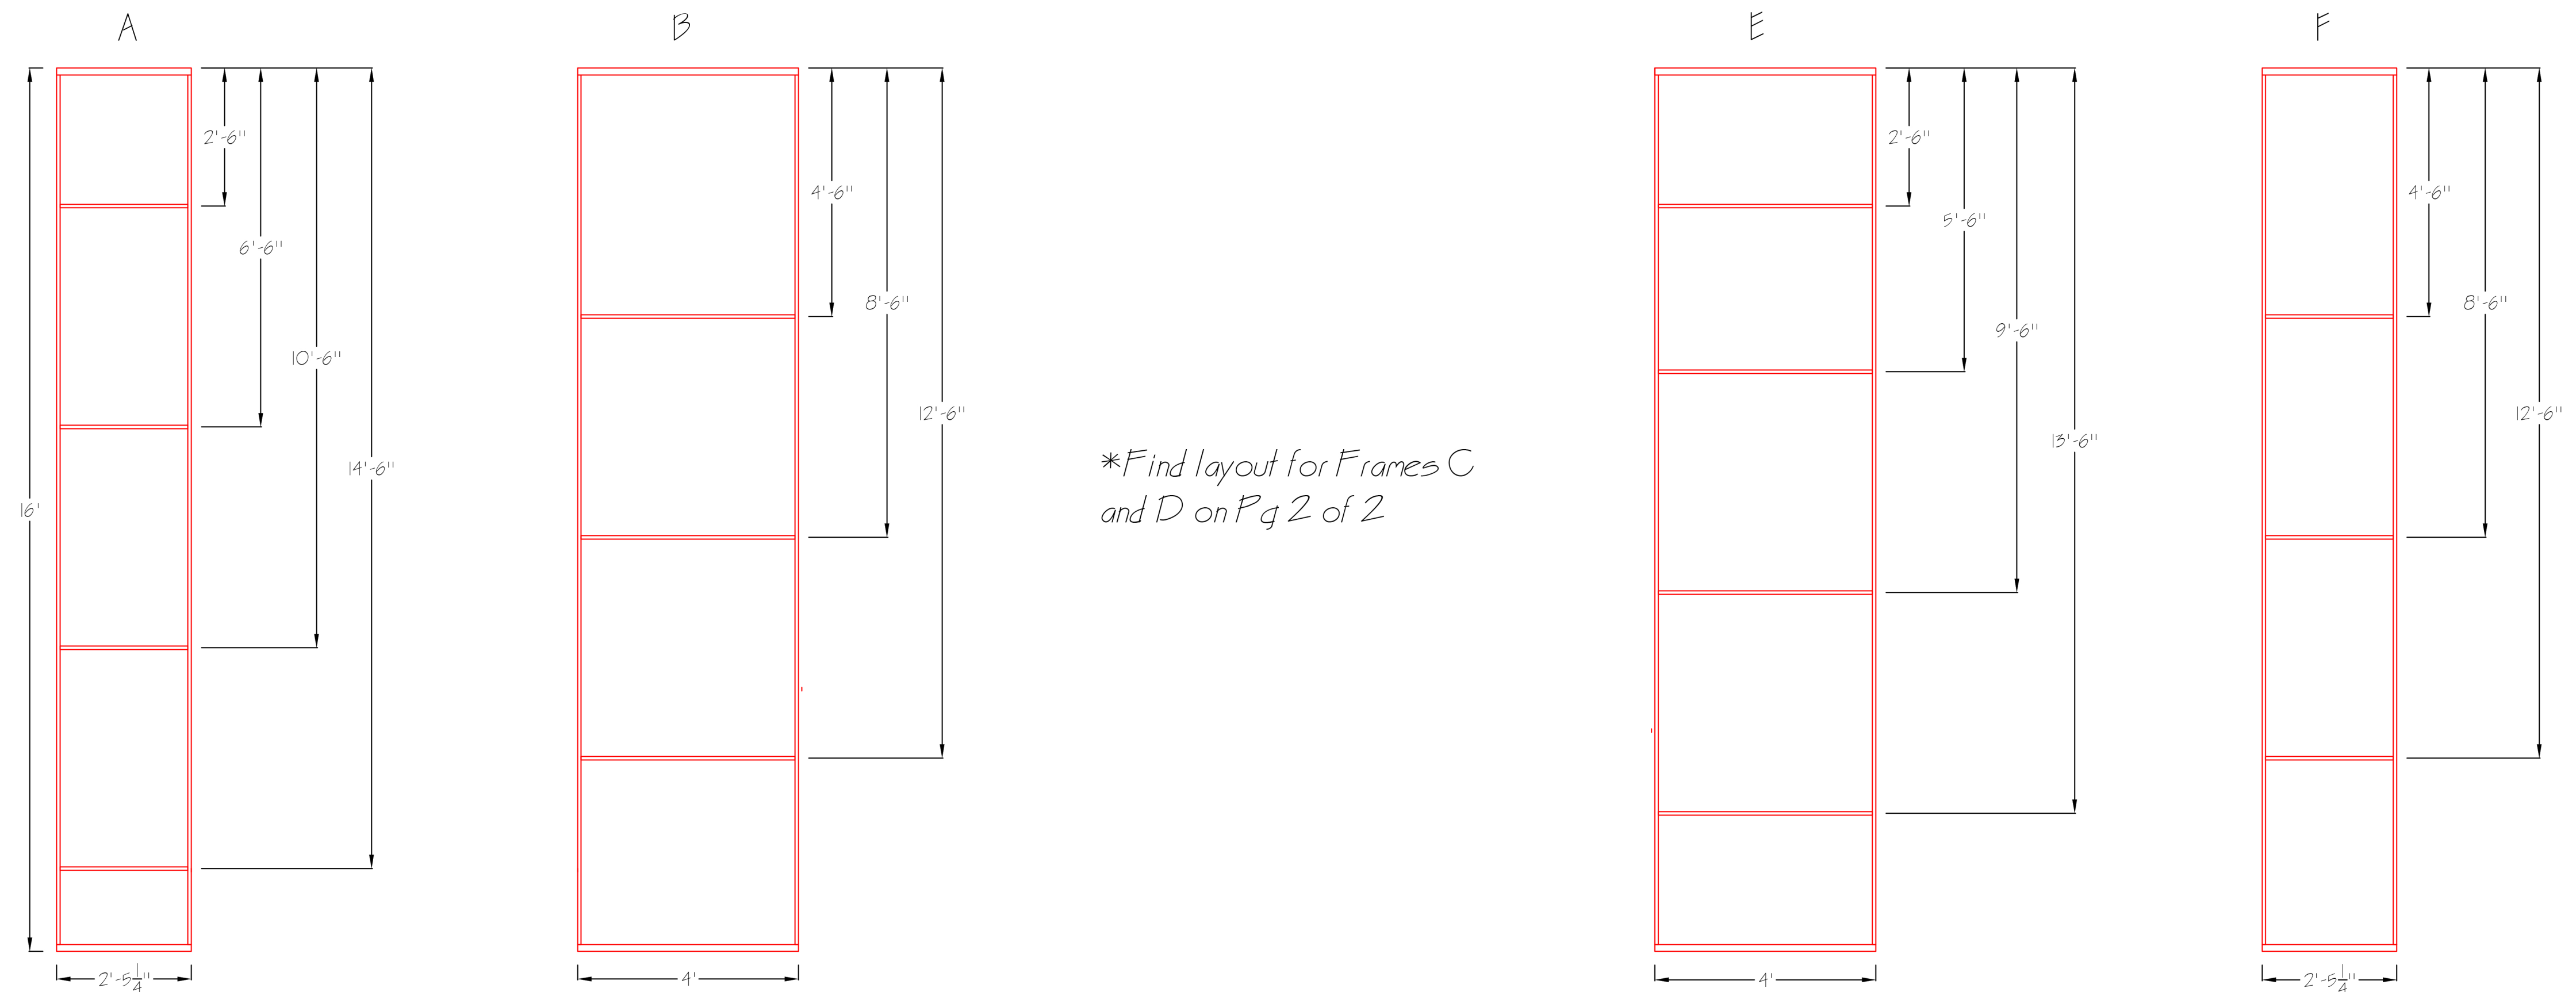

The Moon Wall is designed to allow a lit cyc and scrim to shine through the gaps in the planking. The horizontal cross members of each frame are therefore staggered to reduce the interruption of the backlighting effect by horizontal lines.

Frame the tops and bottoms of each section with 2" x 2" and the vertical members with 1" x 2". Install all horizontal cross members OC.

Rip 6" x 8' sheets of luan to generate the planking. Reference Pg 2 of 2 for plank length and positioning. Leave openings as needed for set-in.

Stabilize moon opening as shown and/or as needed prior to Set-in.

*Find layout for Frames C and D on Pg 2 of 2

Grandstreet Theatre
 925 North Park Ave
 Helena, MT 59601

Production: A Midsummer Night's Dream
 Designer: Jeff Downing
 Director: Jeff Downing
 Technical Director: Matt Gibbons

Moon Wall Layout
 8-3-18
 Matt Gibbons
 C and D are on pg 2

Drawing:
 Date:
 Drafted by:
 Notes:

Page:
 1
 of 2

Scale:
 1/2" = 1'