

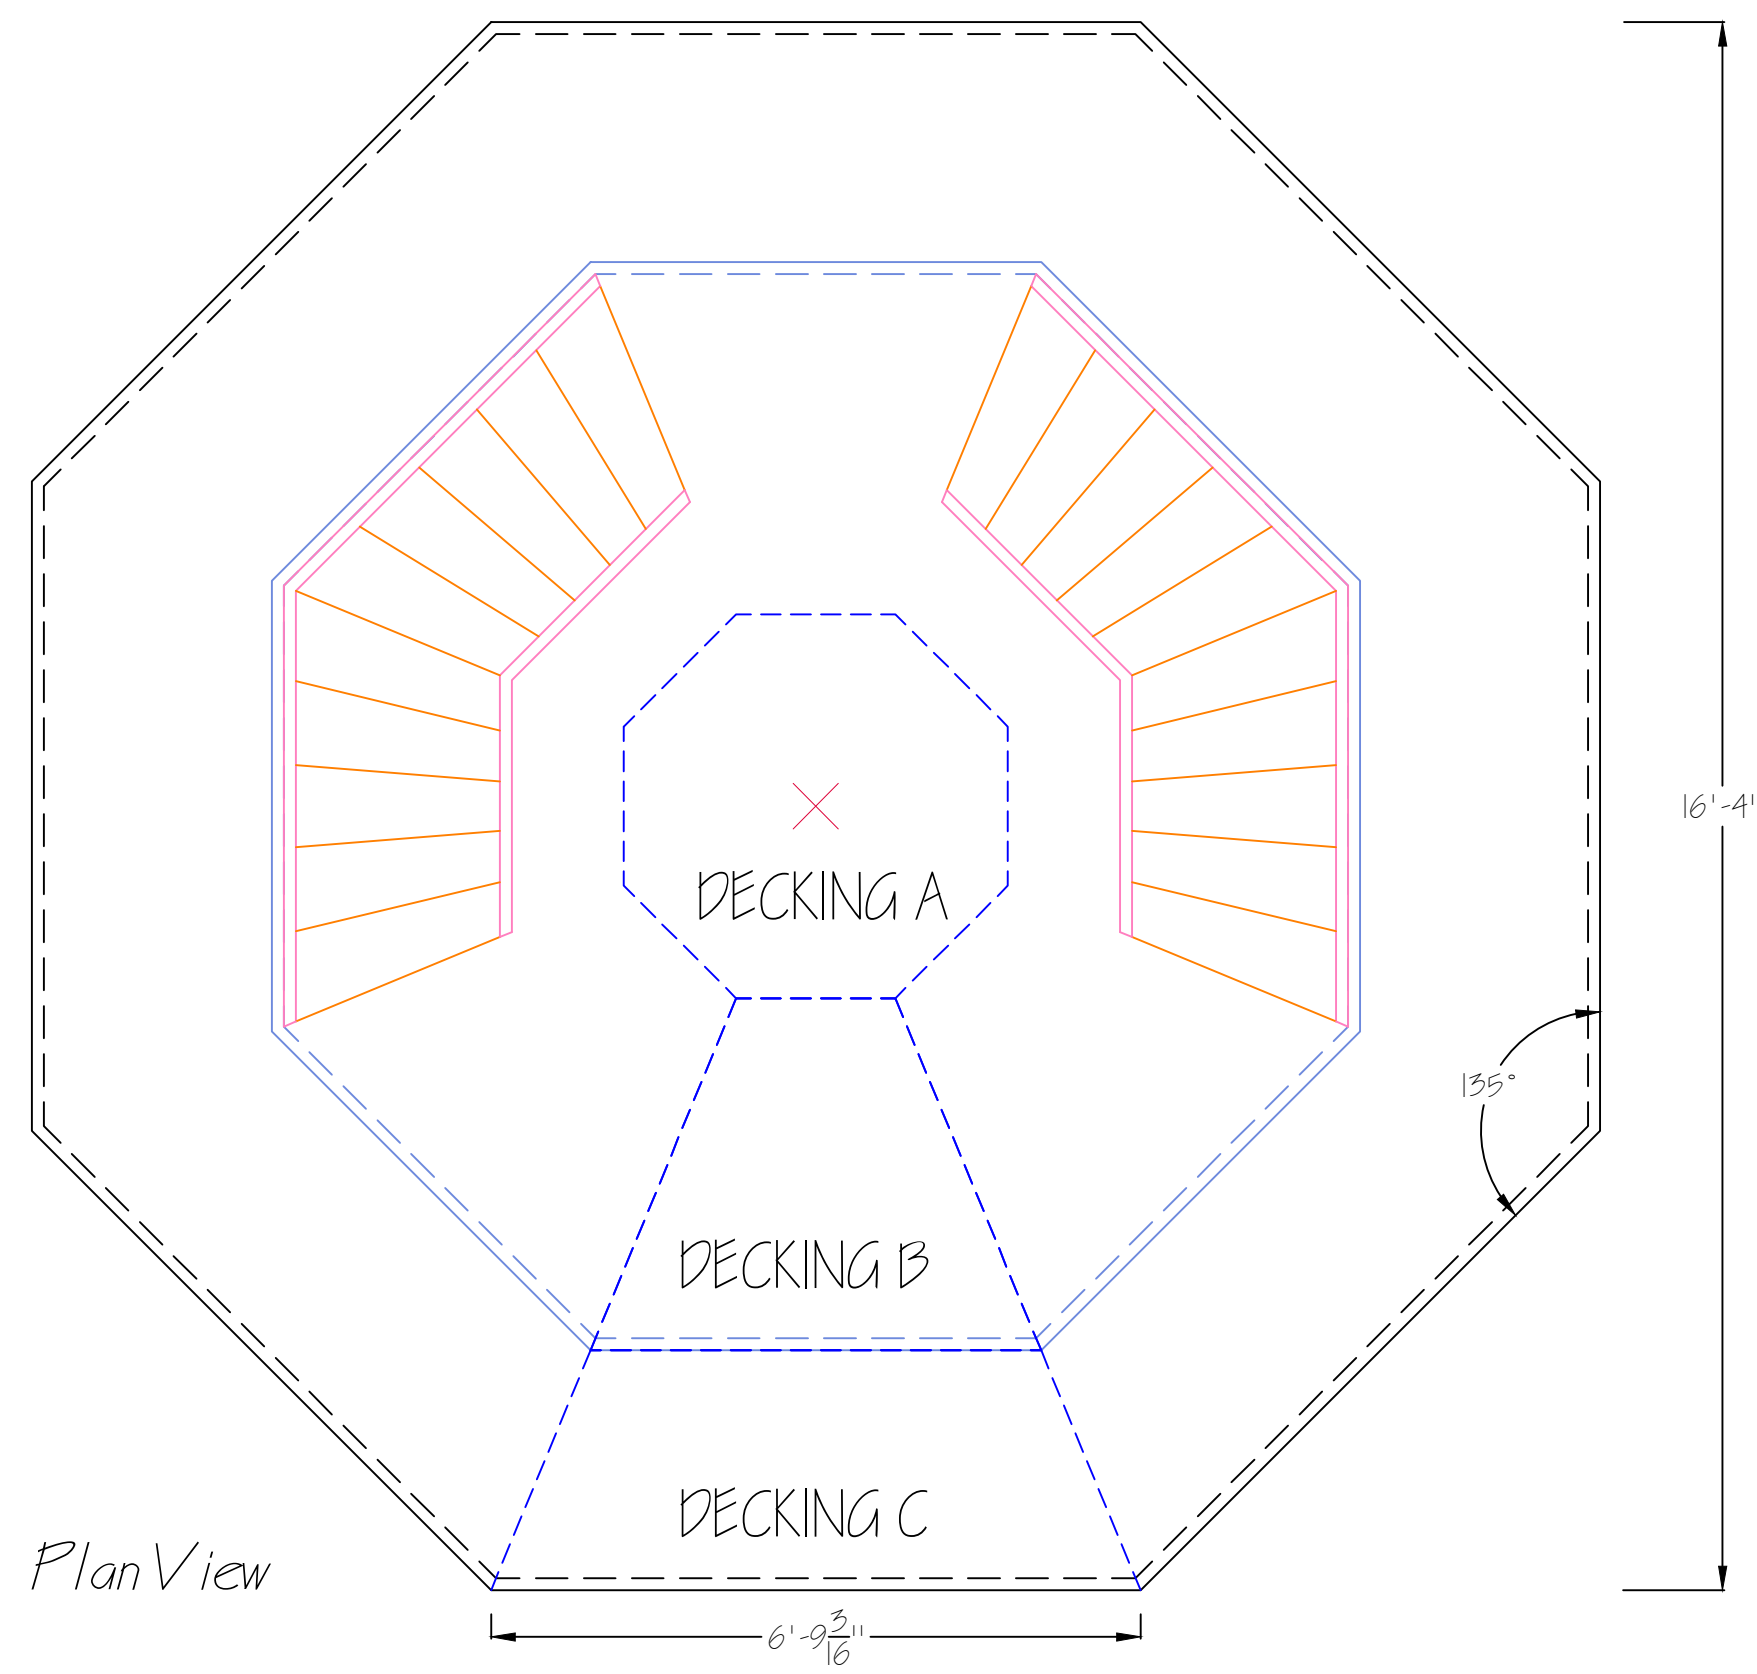


PLATFORM BASE: DECKING


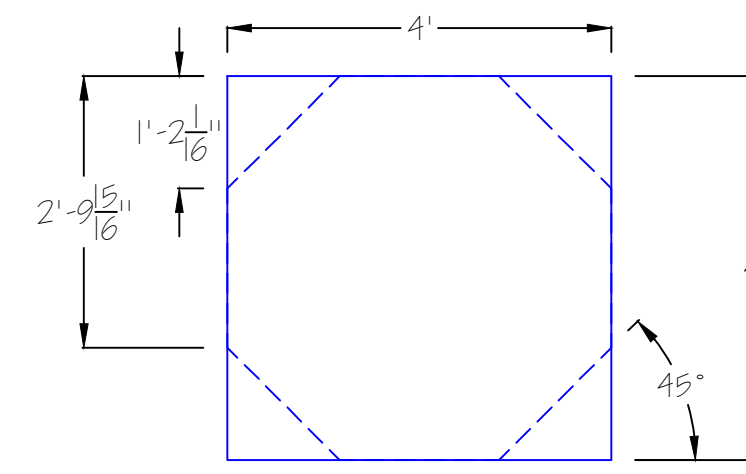


DECKING A

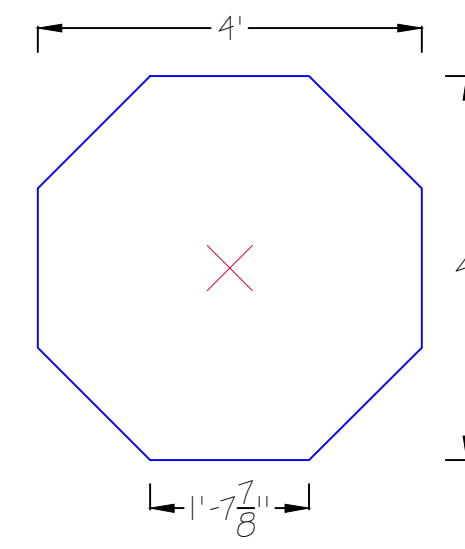



Cut two (2) of DECKING A. The second octagonal sheet of ply will be used to deck CORE FRAMING B (See Sheet 2). Use 3/4" ply for all decking unless otherwise specified.

DECKING B

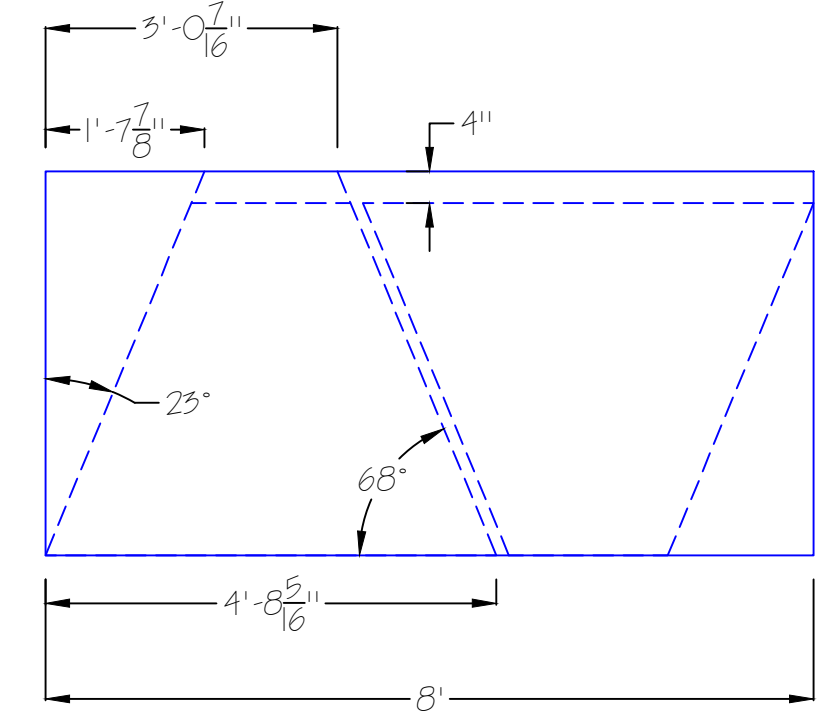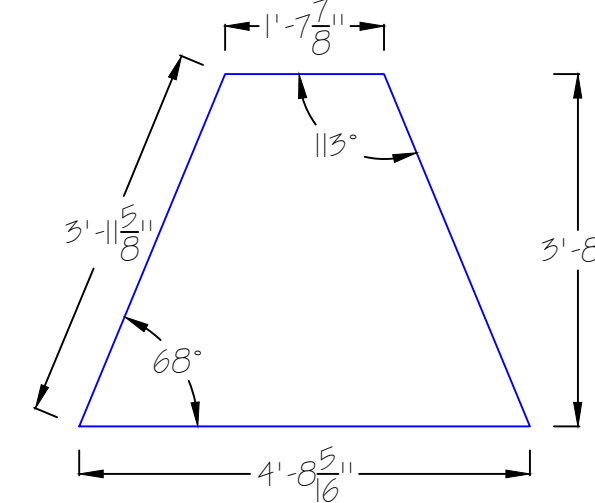


Cut sixteen (16) of DECKING B. The extra eight sheets will be used to deck QUADRANT FRAMING B (See Sheet 2)

DECKING C

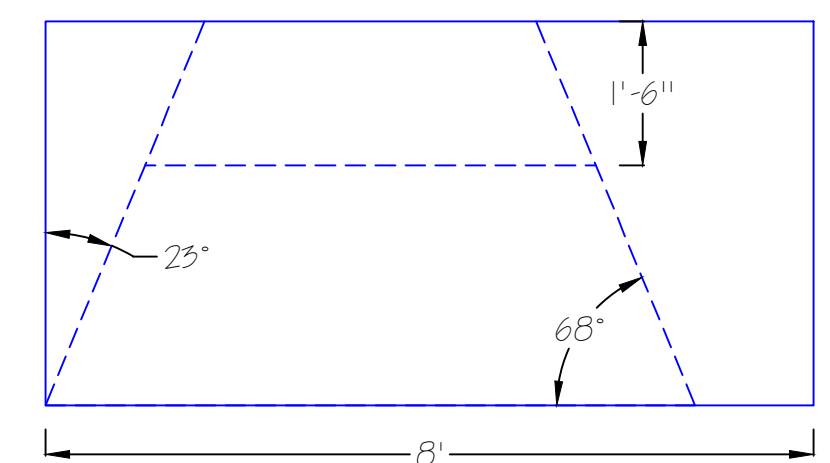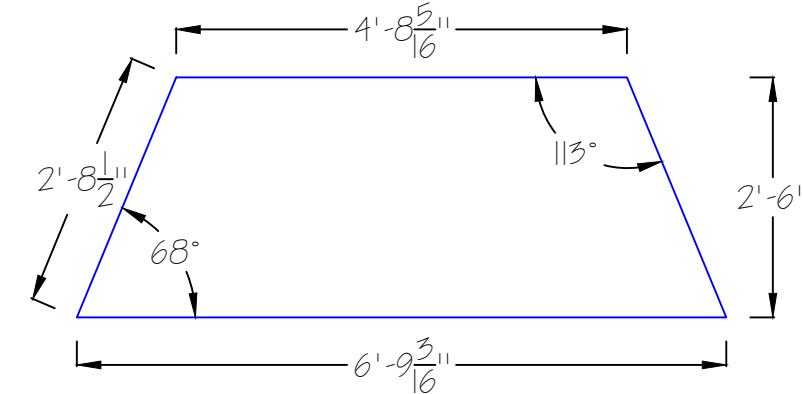



Cut eight (8) of DECKING C.

PLATFORM BASE: FRAMING

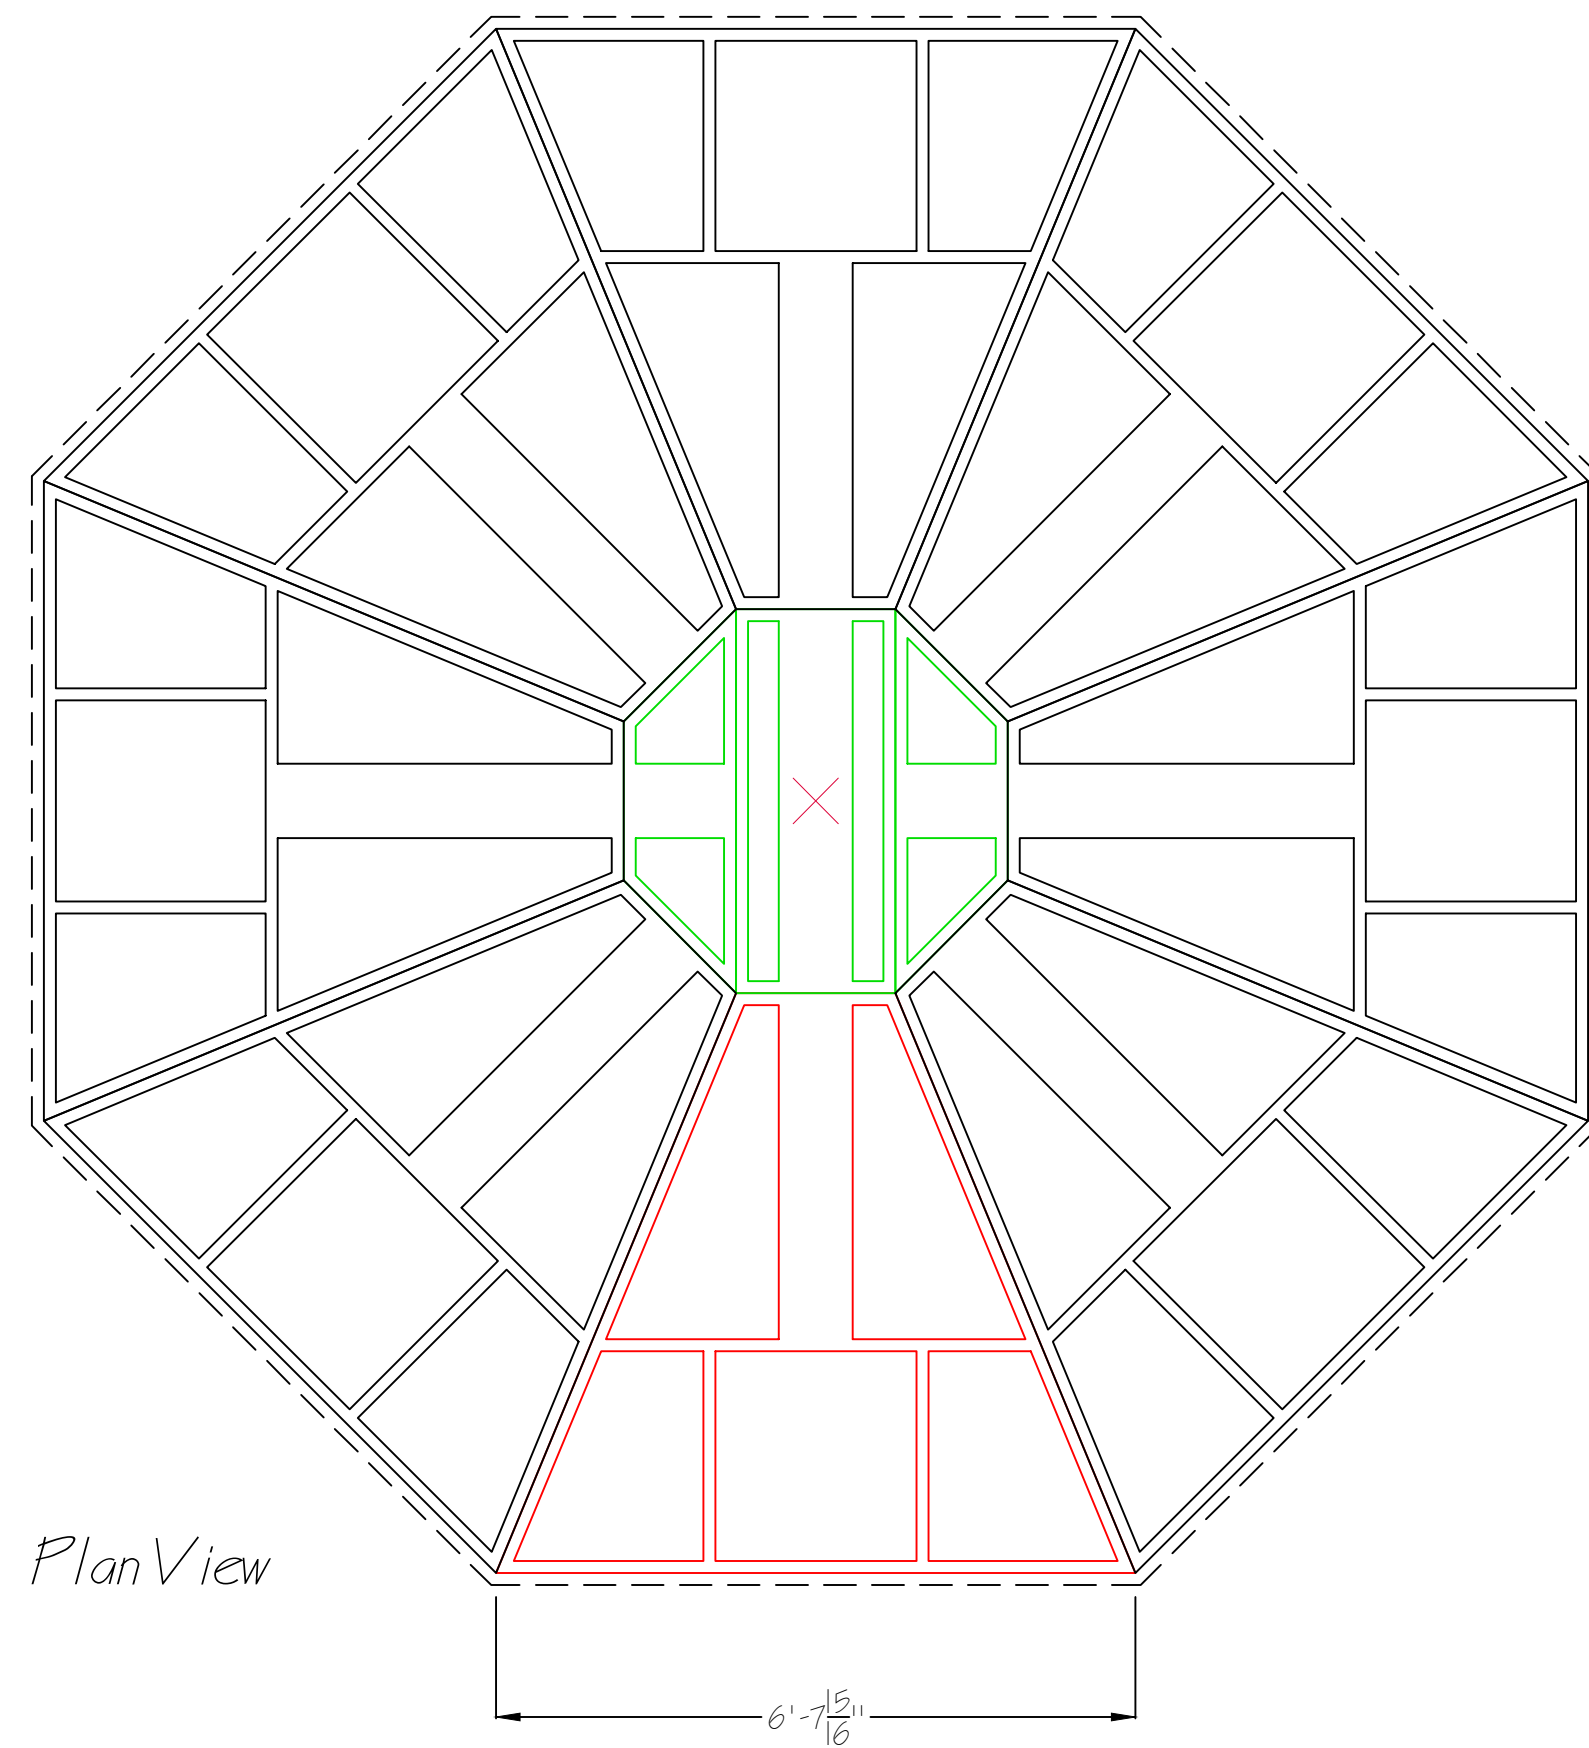


CORE FRAMING A

Plan View

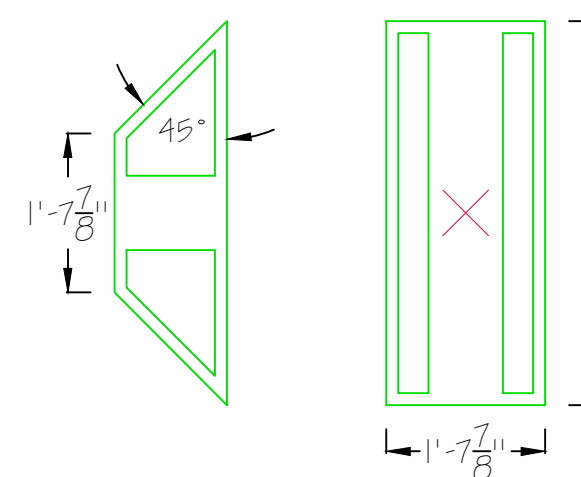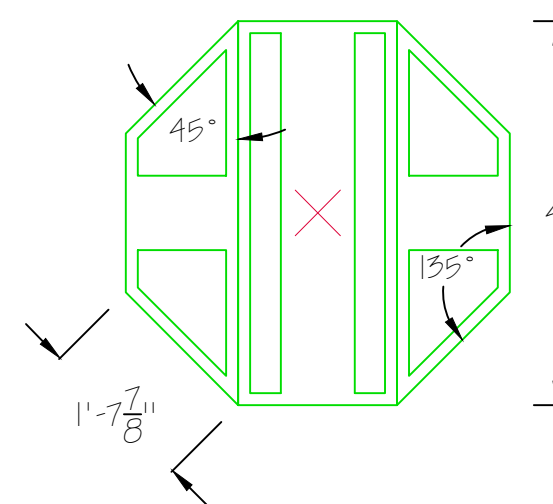


Front View

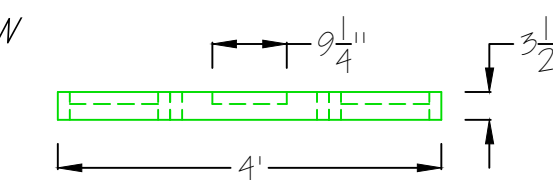


QUADRANT FRAMING A

Plan View

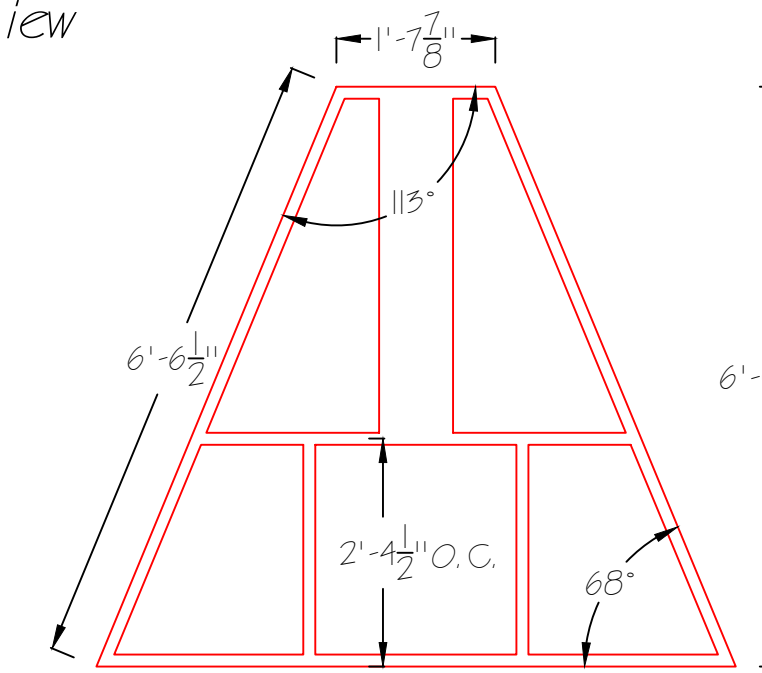


Front View

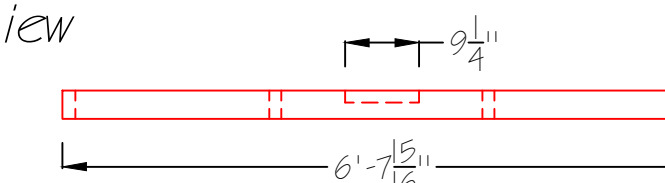

Use 2" x 4" stock and Torx screws on all framing unless otherwise specified to facilitate disassembly and re-use of materials. No glue.

Split the seam when decking QUADRANTS

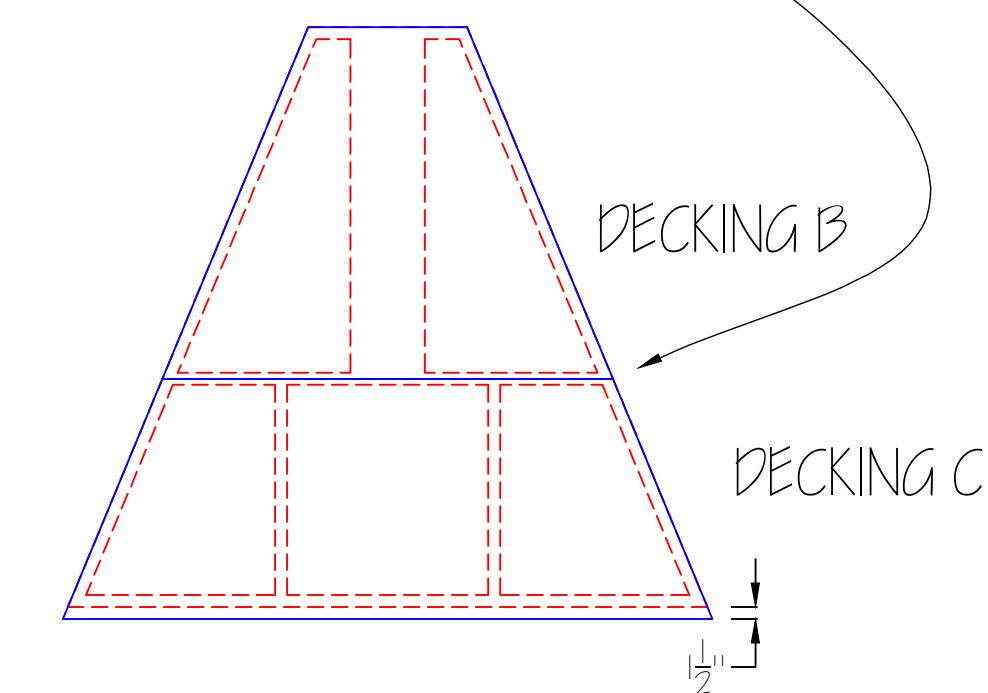

Decking overhangs framing 1-1/2"

Grandstreet Theatre  
 925 North Park Ave  
 Helena, MT 59601

Production: A Midsummer Night's Dream  
 Designer: Matt Gibbons  
 Director: John Deboer  
 Technical Director: Matt Gibbons

Elevation A  
 8-5-18  
 Matt Gibbons  
 Check it out

Drawing:  
 Date:  
 Drafted by:  
 Notes:

Page:  
 1  
 of 2

Scale:  
 1/2" = 1'